
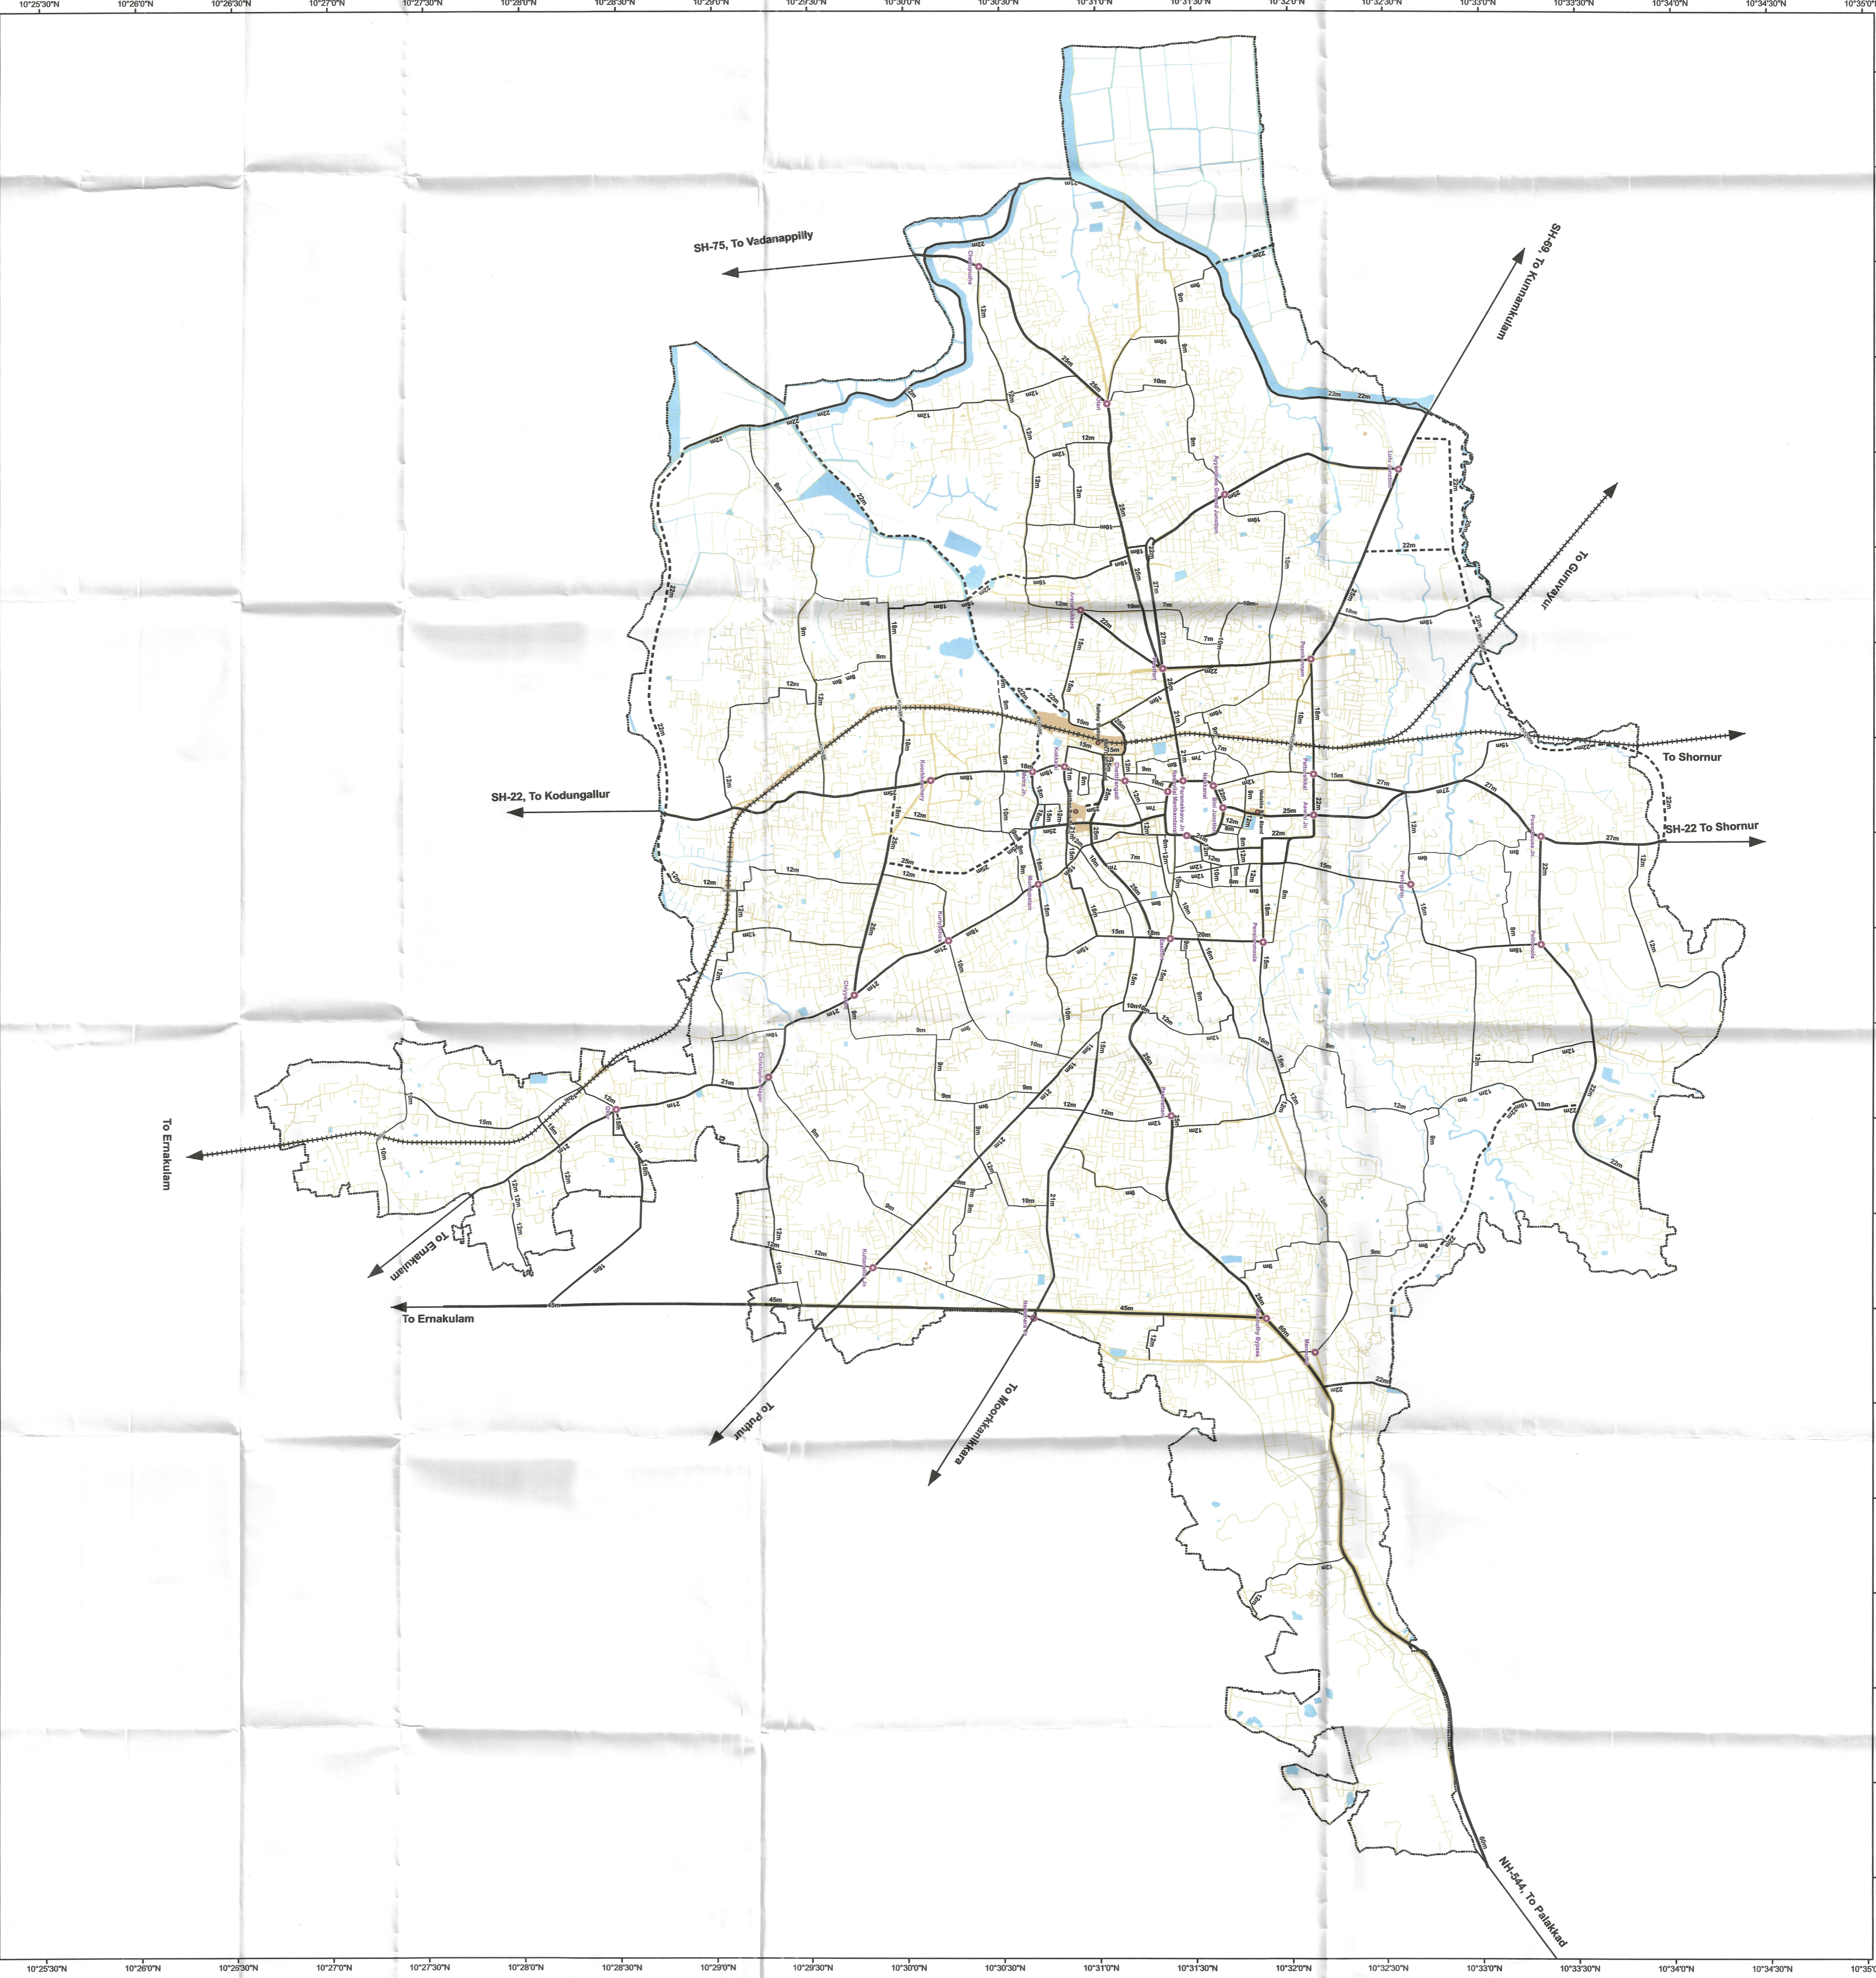
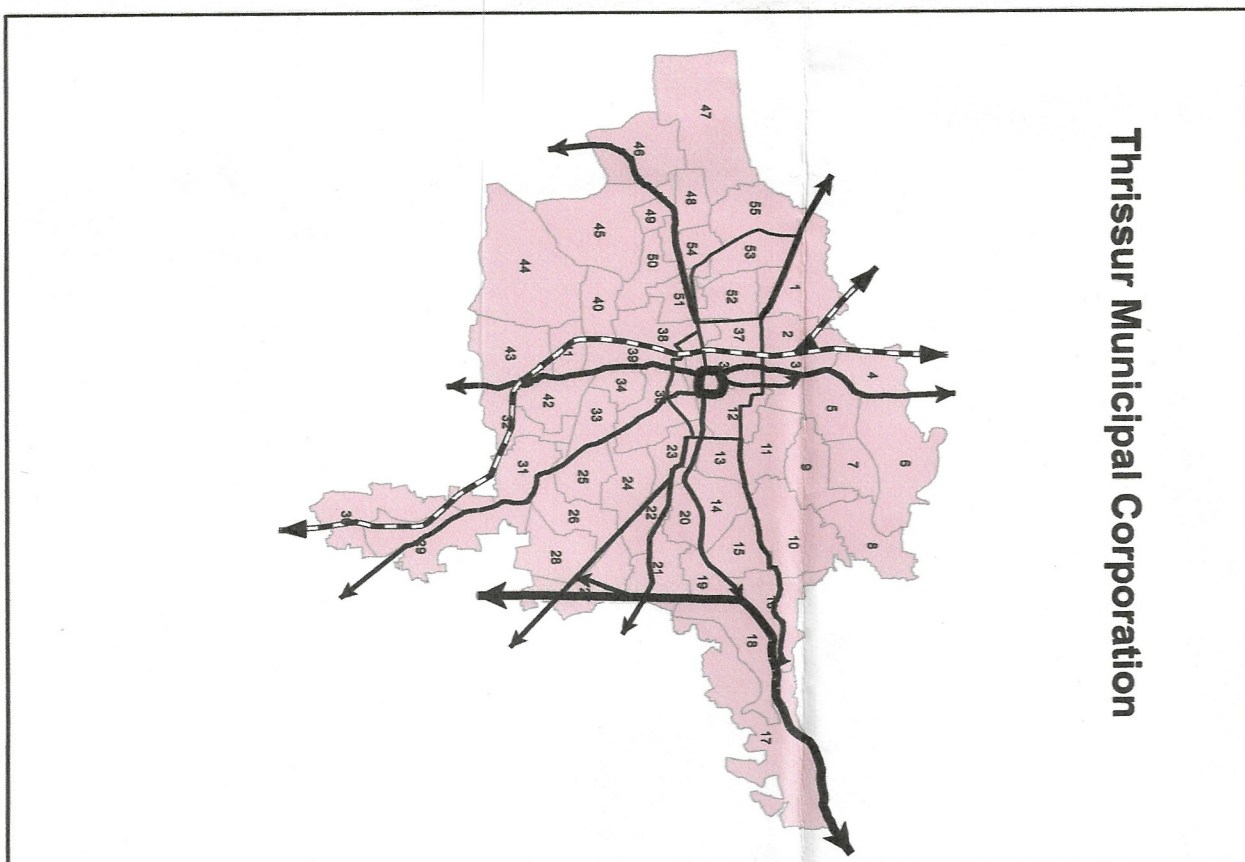
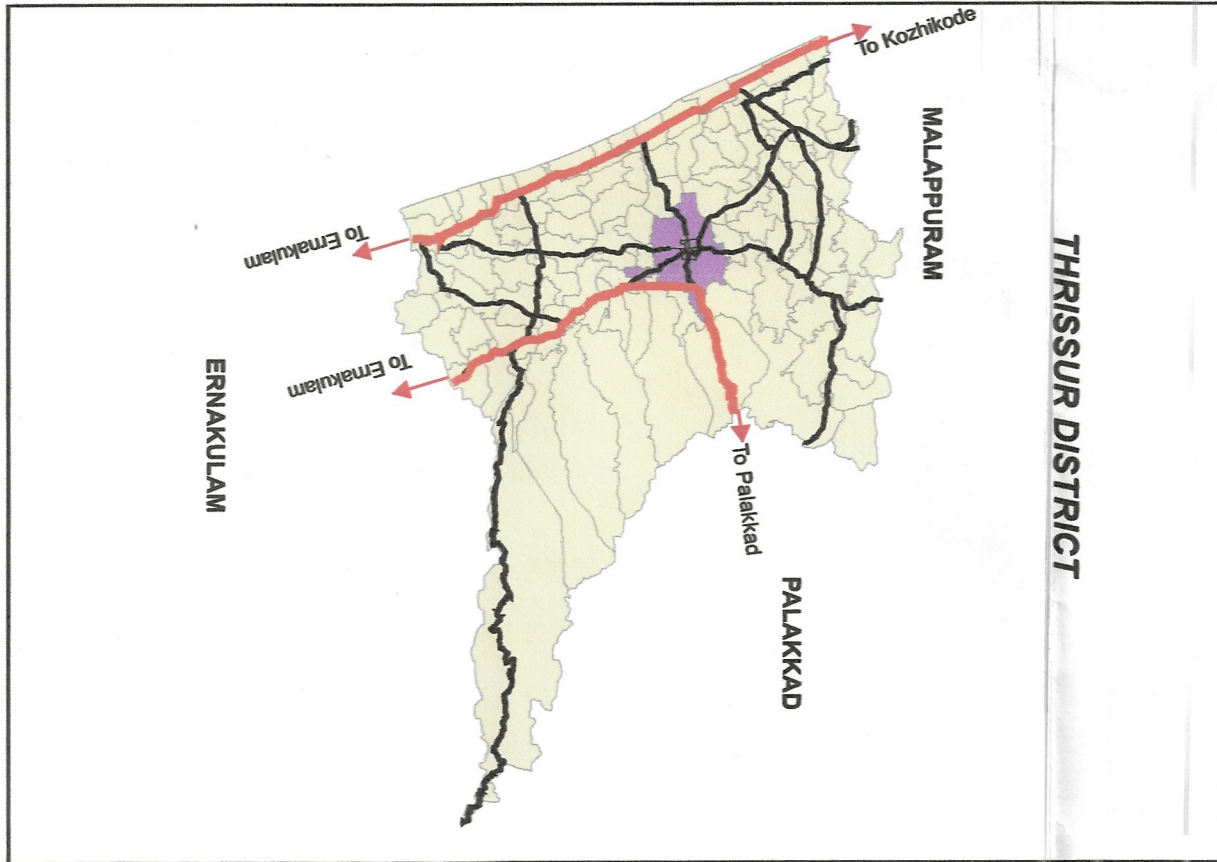
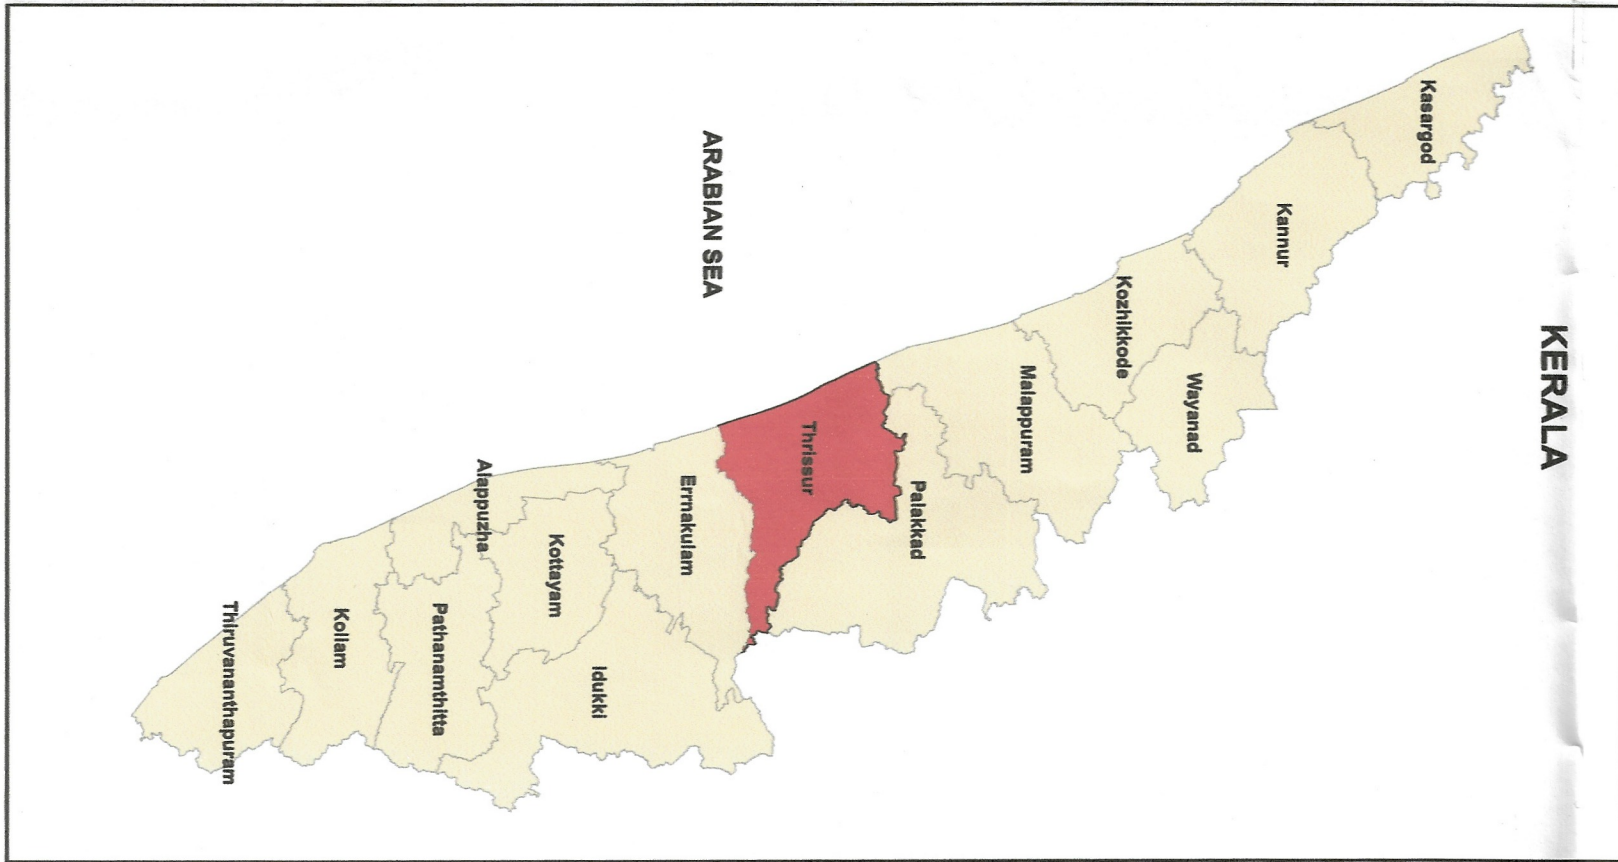


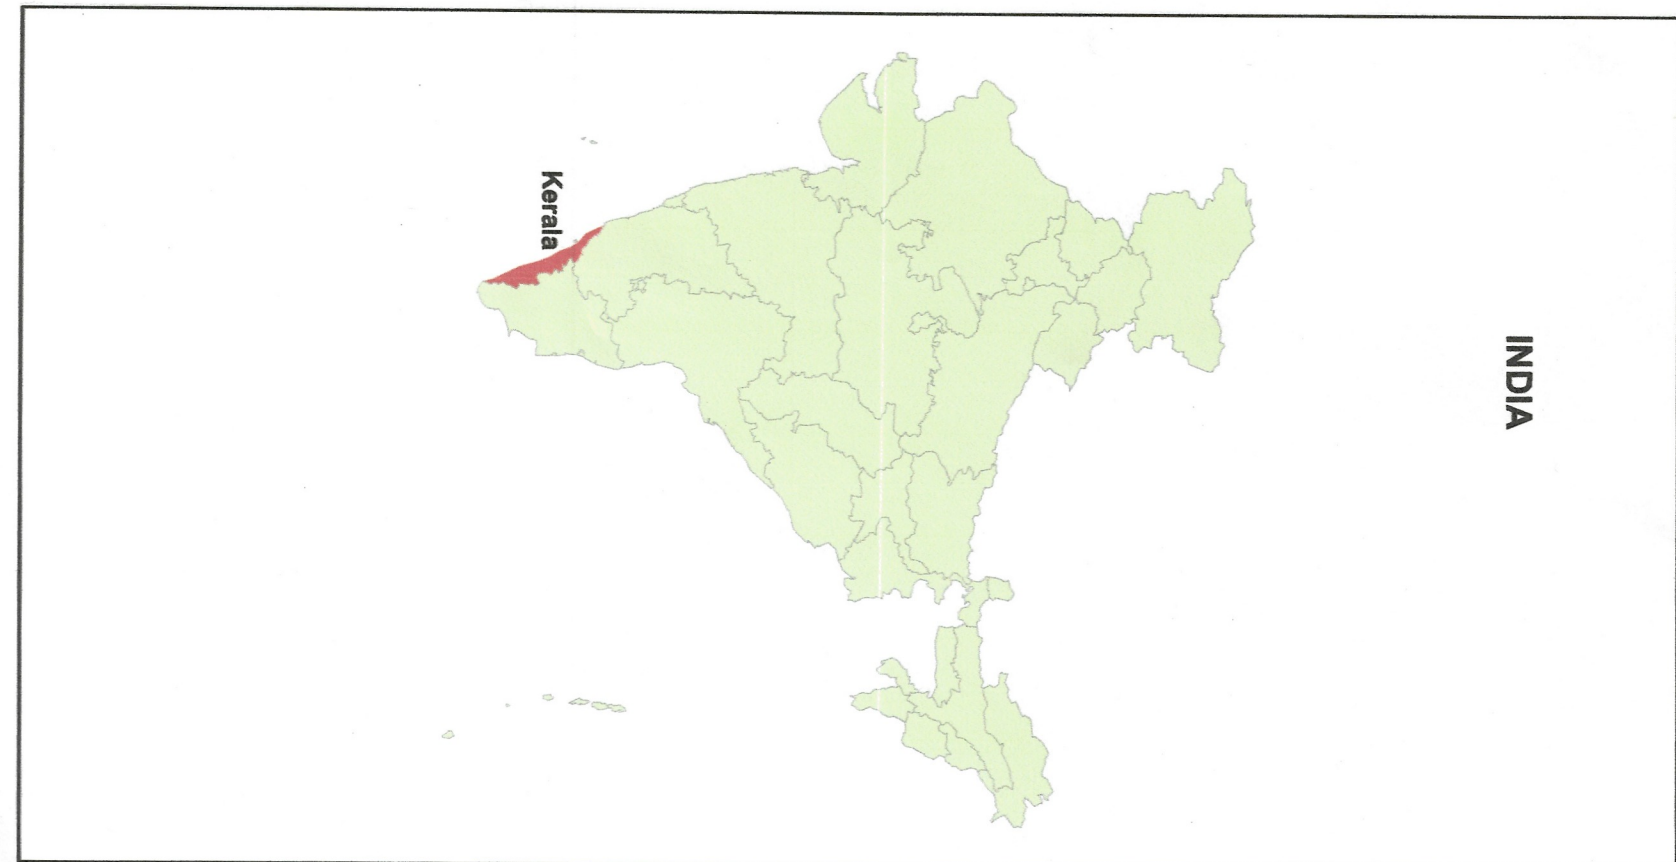


Proposed Transportation Network - 2039
MP/04/II

Legend

Corporation Boundary

Railwayline

Junctions


Existing Roads

Transportation Zone

Waterbodies

Roads to be Widened Proposed Roads

5m	8m
6m	9m
7m	12m
8m	15m
9m	18m
10m	20m
12m	21m
15m	22m
16m	25m
18m	27m
21m	
22m	
24m	
25m	
27m	
45m	
60m	

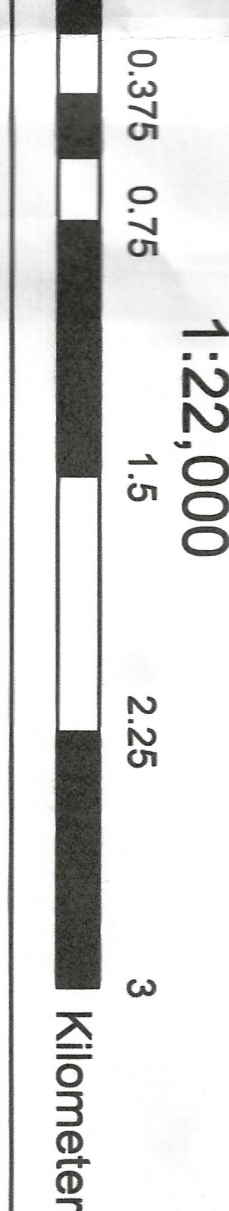





MAYOR

DEPUTY TOWN PLANNER
OFFICE OF THE DISTRICT TOWN PLANNER,
LSDO PLANNING, THIRUVANANTHAPURAM




TOWN PLANNER

DEPUTY TOWN PLANNER
OFFICE OF THE DISTRICT TOWN PLANNER,
LSDO PLANNING, THIRUVANANTHAPURAM





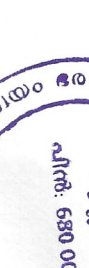
















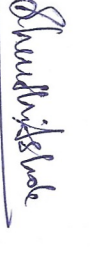









